
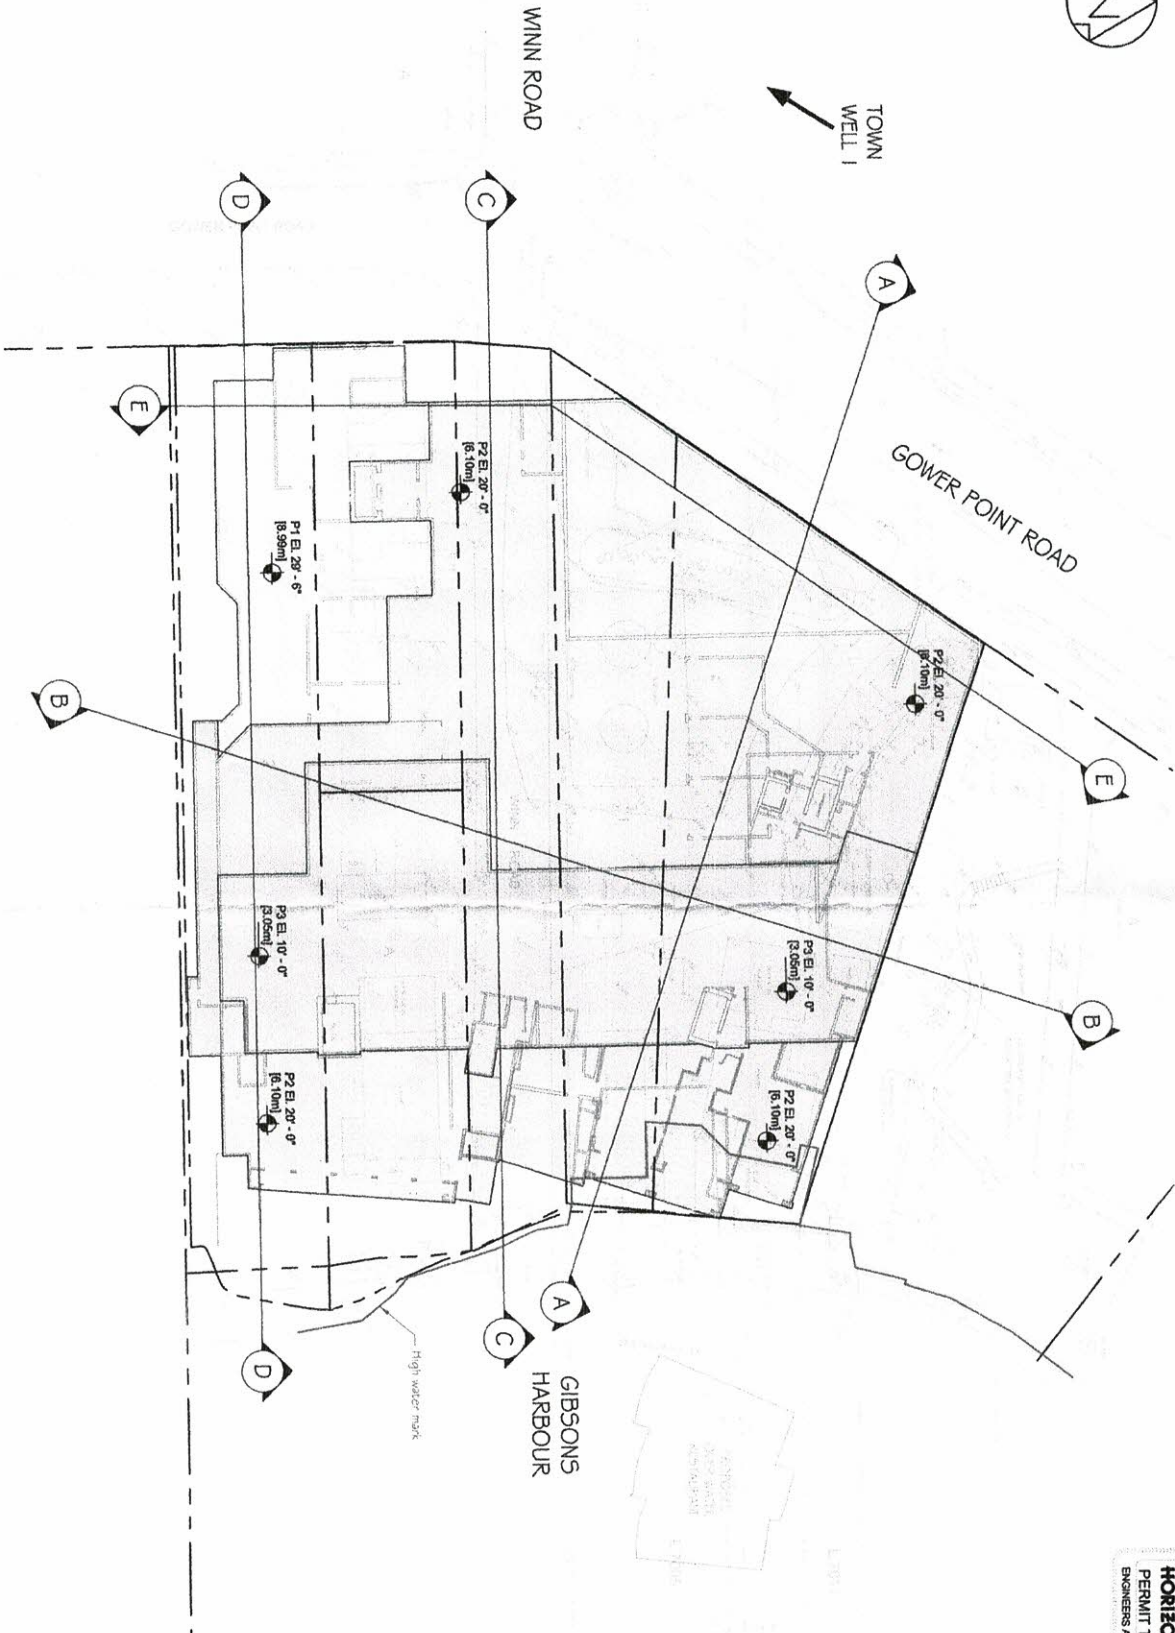


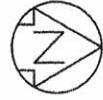

SCALE: 1:500
0 5m 10m 20m 30m 40m

HORIZON ENGINEERING INC
PERMIT TO PRACTICE NO. 1001550
ENGINEERS AND GEOSCIENTISTS BRITISH COLUMBIA

REFERENCE DRAWINGS
Collabor8 Architecture +
Design, architectural drawings
dated 02/19/22.

NO.	DATE	REVISION
1		
2		
3		
4		
5		

HORIZON ENGINEERING INC
222 - 18 Gower Point
North Vancouver, BC V7V 1A6
Phone: (604) 460-5544
www.horizoneng.ca

KLAUS FUERNIS
ENTERPRISES
Gibsons, BC

"THE GEORGE"
PROPOSED MIXED-USE
DEVELOPMENT
Gower Point Rd,
Gibsons, BC

Conceptual Preload
SITE PLAN

SCALE	AS SHOWN	DATE
NT	CT	CHKD
NT	CT	CHKD
NT	CT	CHKD

1

112-3155



REFERENCE DRAWINGS
Collabor8 Architecture +
Design, architectural drawings
dated 02/18/22.



HORIZON
ENGINEERING INC.

220 - 18 Guelick Place
North Vancouver, BC, V7N 3C3
Phone 604-890-0566
www.horizoneng.ca

**KLAUS FUERNISS
ENTERPRISES
Gibsons, BC**




"THE GEORGE"
PROPOSED MIXED-USE
DEVELOPMENT
Gower Point Rd,
Gibsons, BC

Conceptual Preload SECTIONS A-A & B-B

SCORE	AS SHOWN		DATE	MAR/2022
DESIGN	NT	DRAWN	CT	KN
FIGURE				

2

112-3155

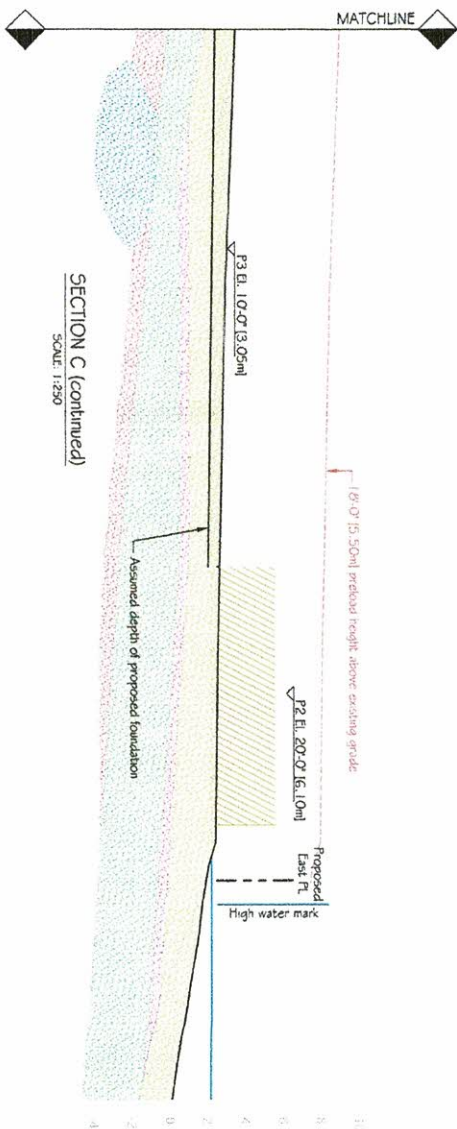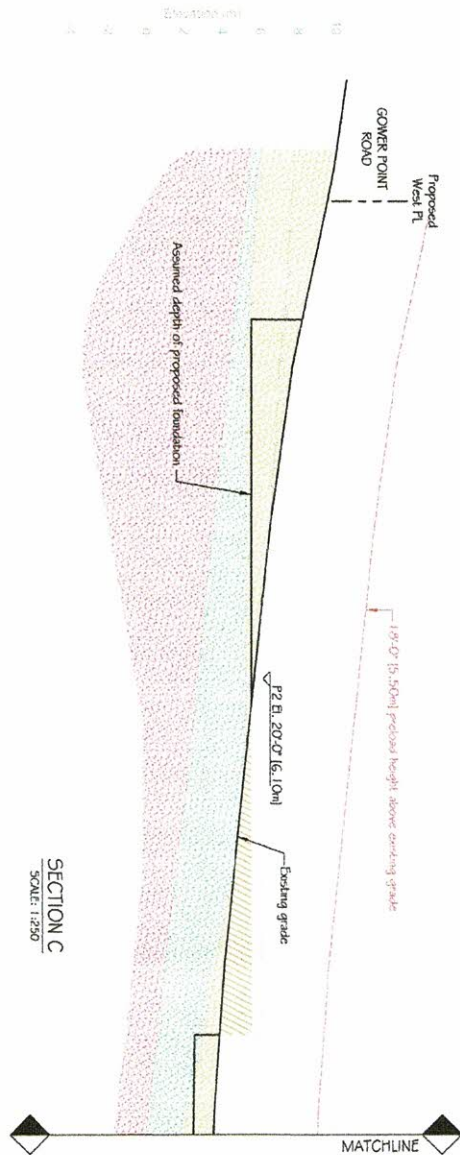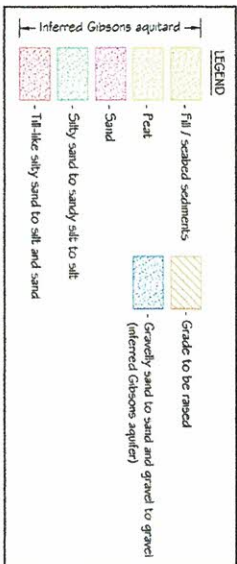

HORIZON ENGINEERING INC
PERMIT TO PRACTICE No.1001550
ENGINEERS AND GEOSCIENTISTS BRITISH COLUMBIA

REFERENCE DRAWINGS
Collaborative Architecture + Design, architectural drawings dated 02/18/22.

NO	DATE	REVISION
5		
4		
3		
2		
1		

HORIZON ENGINEERING INC
220 - 18 Geddis Plaza
North Vancouver, BC, V7M 3G3
Phone 804-595-0546
www.horizoneng.ca

KLAUS FLIERINSS ENTERPRISES
Gibsons, BC




"THE GEORGE"
PROPOSED MIXED-USE DEVELOPMENT
Gower Point Rd,
Gibsons, BC

Conceptual Preload
SECTION C-C

SCALE	DATE
AS SHOWN	MAR/2022
NT	CT
NT	KK

3

112-3155

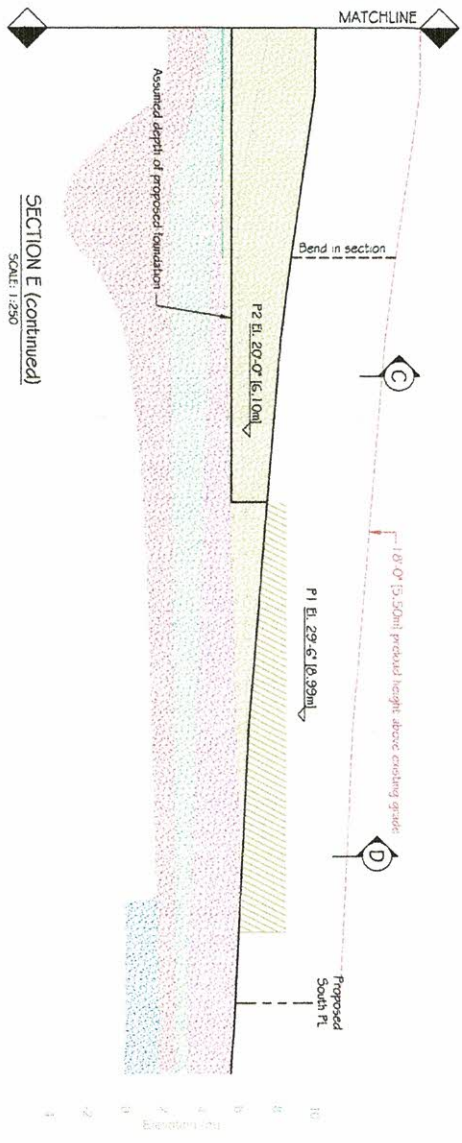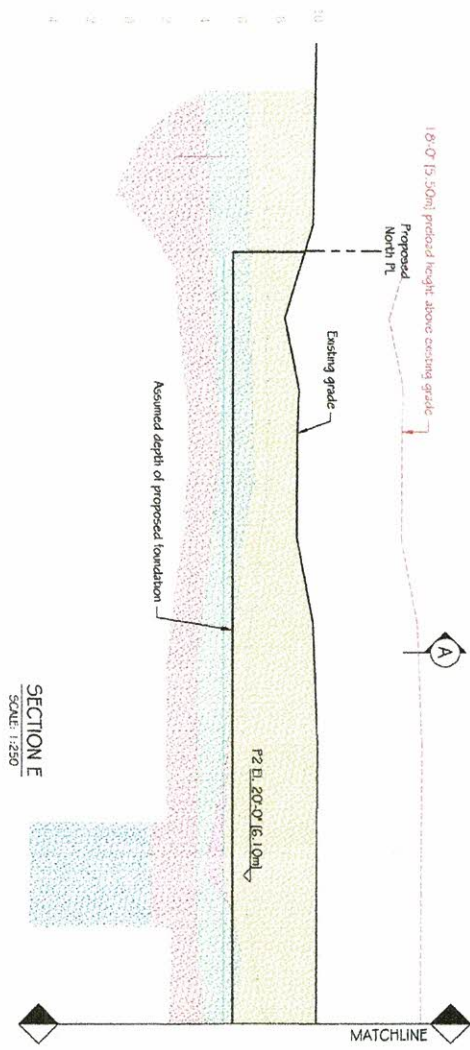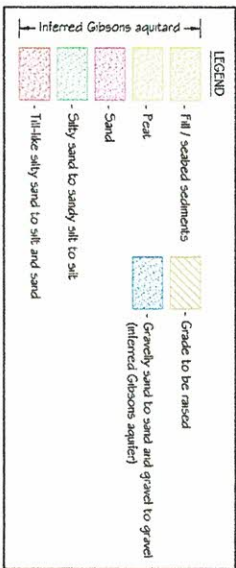

HORIZON ENGINEERING INC
PERMIT TO PRACTICE NO. 1001550
ENGINEERS AND GEOSCIENTISTS BRITISH COLUMBIA

REVISIONS:
Collabor8 Architecture +
Design architectural drawings
dated 02/18/22.

NO	DATE	REVISION
5		
4		
3		
2		
1		

HORIZON ENGINEERING INC
220 - 18 Golda Place
North Vancouver, BC V7N 3G3
Phone 604-880-0546
www.horizongr.ca

KAUS FUERNIS
ENTERPRISES
GIBSONS, BC

"THE GEORGE"
PROPOSED MIXED-USE
DEVELOPMENT
Gower Point Rd,
Gibsons, BC

Conceptual Preload
SECTION E-E

SCALE	DATE
AS SHOWN	MAR/2022
DESIGN	NT
PERMIT	CT
REVISION	KK

5

FILE NAME: 112-3155